



I-95

Flagler  
Palm Coast  
High School

AdventHealth  
Hospital

Hwy 100



100

100

Belle Terre Blvd


Flagler  
Executive  
Airport



Semmole Woods Blvd

Old Kings Rd S

Future Site of  
**EPIC**  
CHURCH

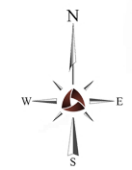


AERIAL IMAGERY © 2023 MAXAR



**EPIC CHURCH CAMPUS**  
PALM COAST, FLORIDA



**ALLIANT**

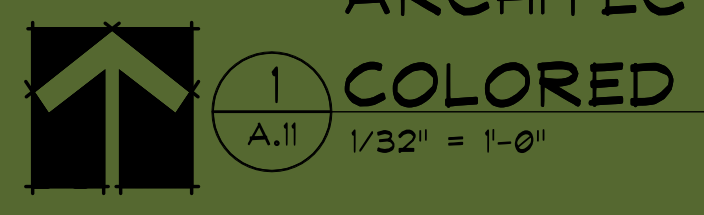

ARCHITECTURAL SITE PLAN PHASE 1

**COPYRIGHT:**  
 The design and concepts established by these documents are the property of the Architect of Record, and may not be replicated by another architect or designer, nor constructed by this or any other owner for any project except that project for which the design was originally intended, without the express written consent of The Small Group, LLC. No part of this document may be reproduced or utilized in any form without the authorization of The Small Group, LLC. All rights reserved.

Revisions:	Date

Civil Engineers:	Mechanical Engineers:	Electrical Engineers:	AVL Consultants:	Structural Engineers:	Construction Manager:	Seal	Design Team Manager / Architect:




Drawing Title  
**ARCHITECTURAL SITE PLAN  
 PHASE 1 COLORED**  
 Specialized Planning & Architecture  
 for Church Environments, LLC  
 108 South Broadway  
 Edmond, Oklahoma 73034 405.310.8866 (T)

Project Title  
**EPIC CHURCH**  
 Submittal: CONCEPT  
 Location: Palm Coast, Florida

Date: 3/9/2022  
 Project No.: 12.28.010  
 DRAWING NO.: **A.11**


3/16/2023 11:07:00 AM

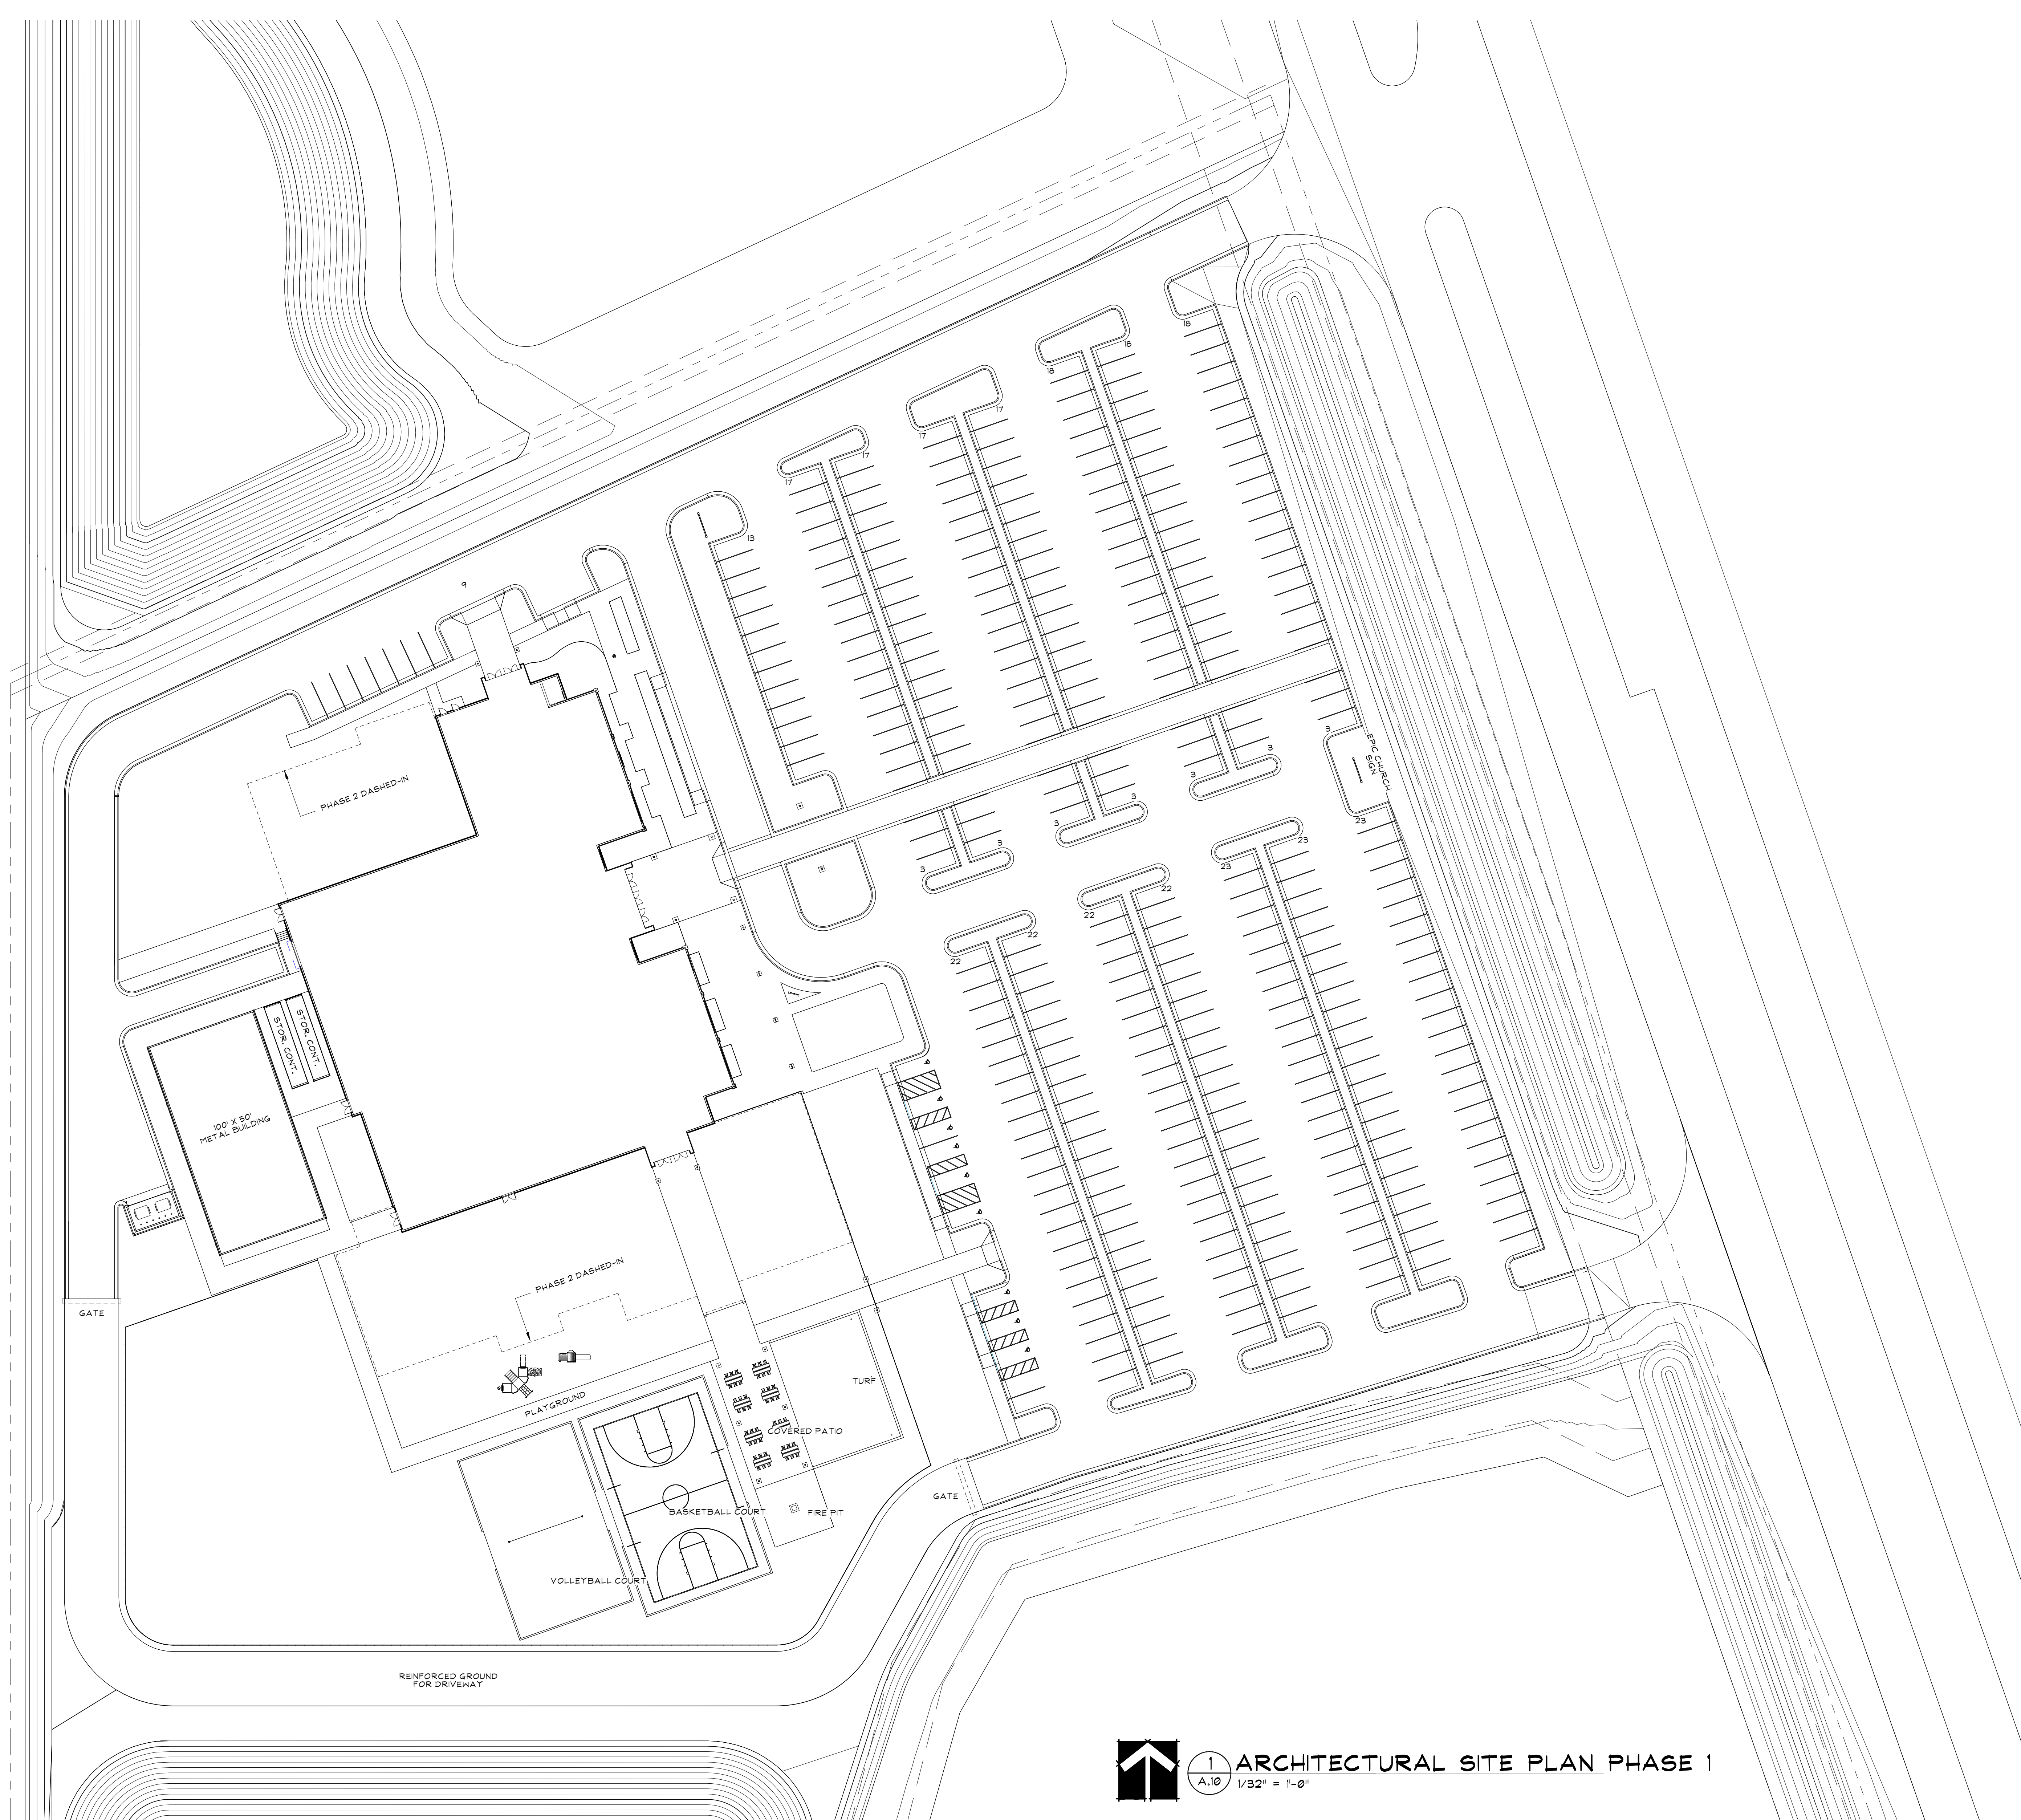


NOTES:  
 PARKING COUNT:  
 309 PARKING SPACES  
 13 HANDICAP SPACES


KEY PLAN:

COPYRIGHT:  
 The design and concepts established by these documents are the property of the Architect of Record, and may not be replicated by another architect or designer, nor constructed by this or any other owner for any project except that project for which the design was originally intended, without the express written consent of The Small Group, LLC. No part of this document may be reproduced or utilized in any form without the authorization of The Small Group, LLC. All rights reserved.

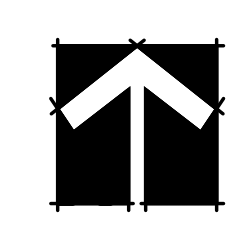
 1 ARCHITECTURAL SITE PLAN PHASE 1  
 A.10 1/32" = 1'-0"

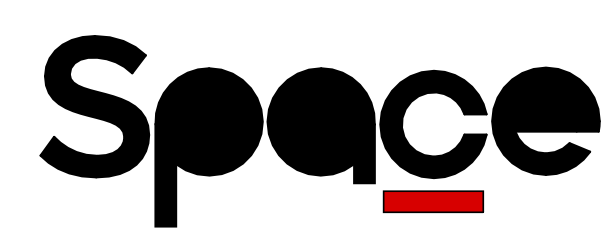Revisions:	Date	Civil Engineers:	Mechanical Engineers:	Electrical Engineers:	AVL Consultants:	Structural Engineers:	Construction Manager:	Seal	Design Team Manager / Architect:	Drawing Title ARCHITECTURAL SITE PLAN PHASE 1	Project Title EPIC CHURCH	Date 3/9/2022
									 <b>Specialized Planning &amp; Architecture</b> <b>for Church Environments, LLC</b> 108 South Broadway Edmond, Oklahoma 73034 405.310.8866 (T)	Submittal CONCEPT	Checked FTS	Drawn Author
										Location Palm Coast, Florida	<b>DRAWING NO.</b> <b>A.10</b>	Project No. 12.28.010

3/16/2023 11:06:42 AM

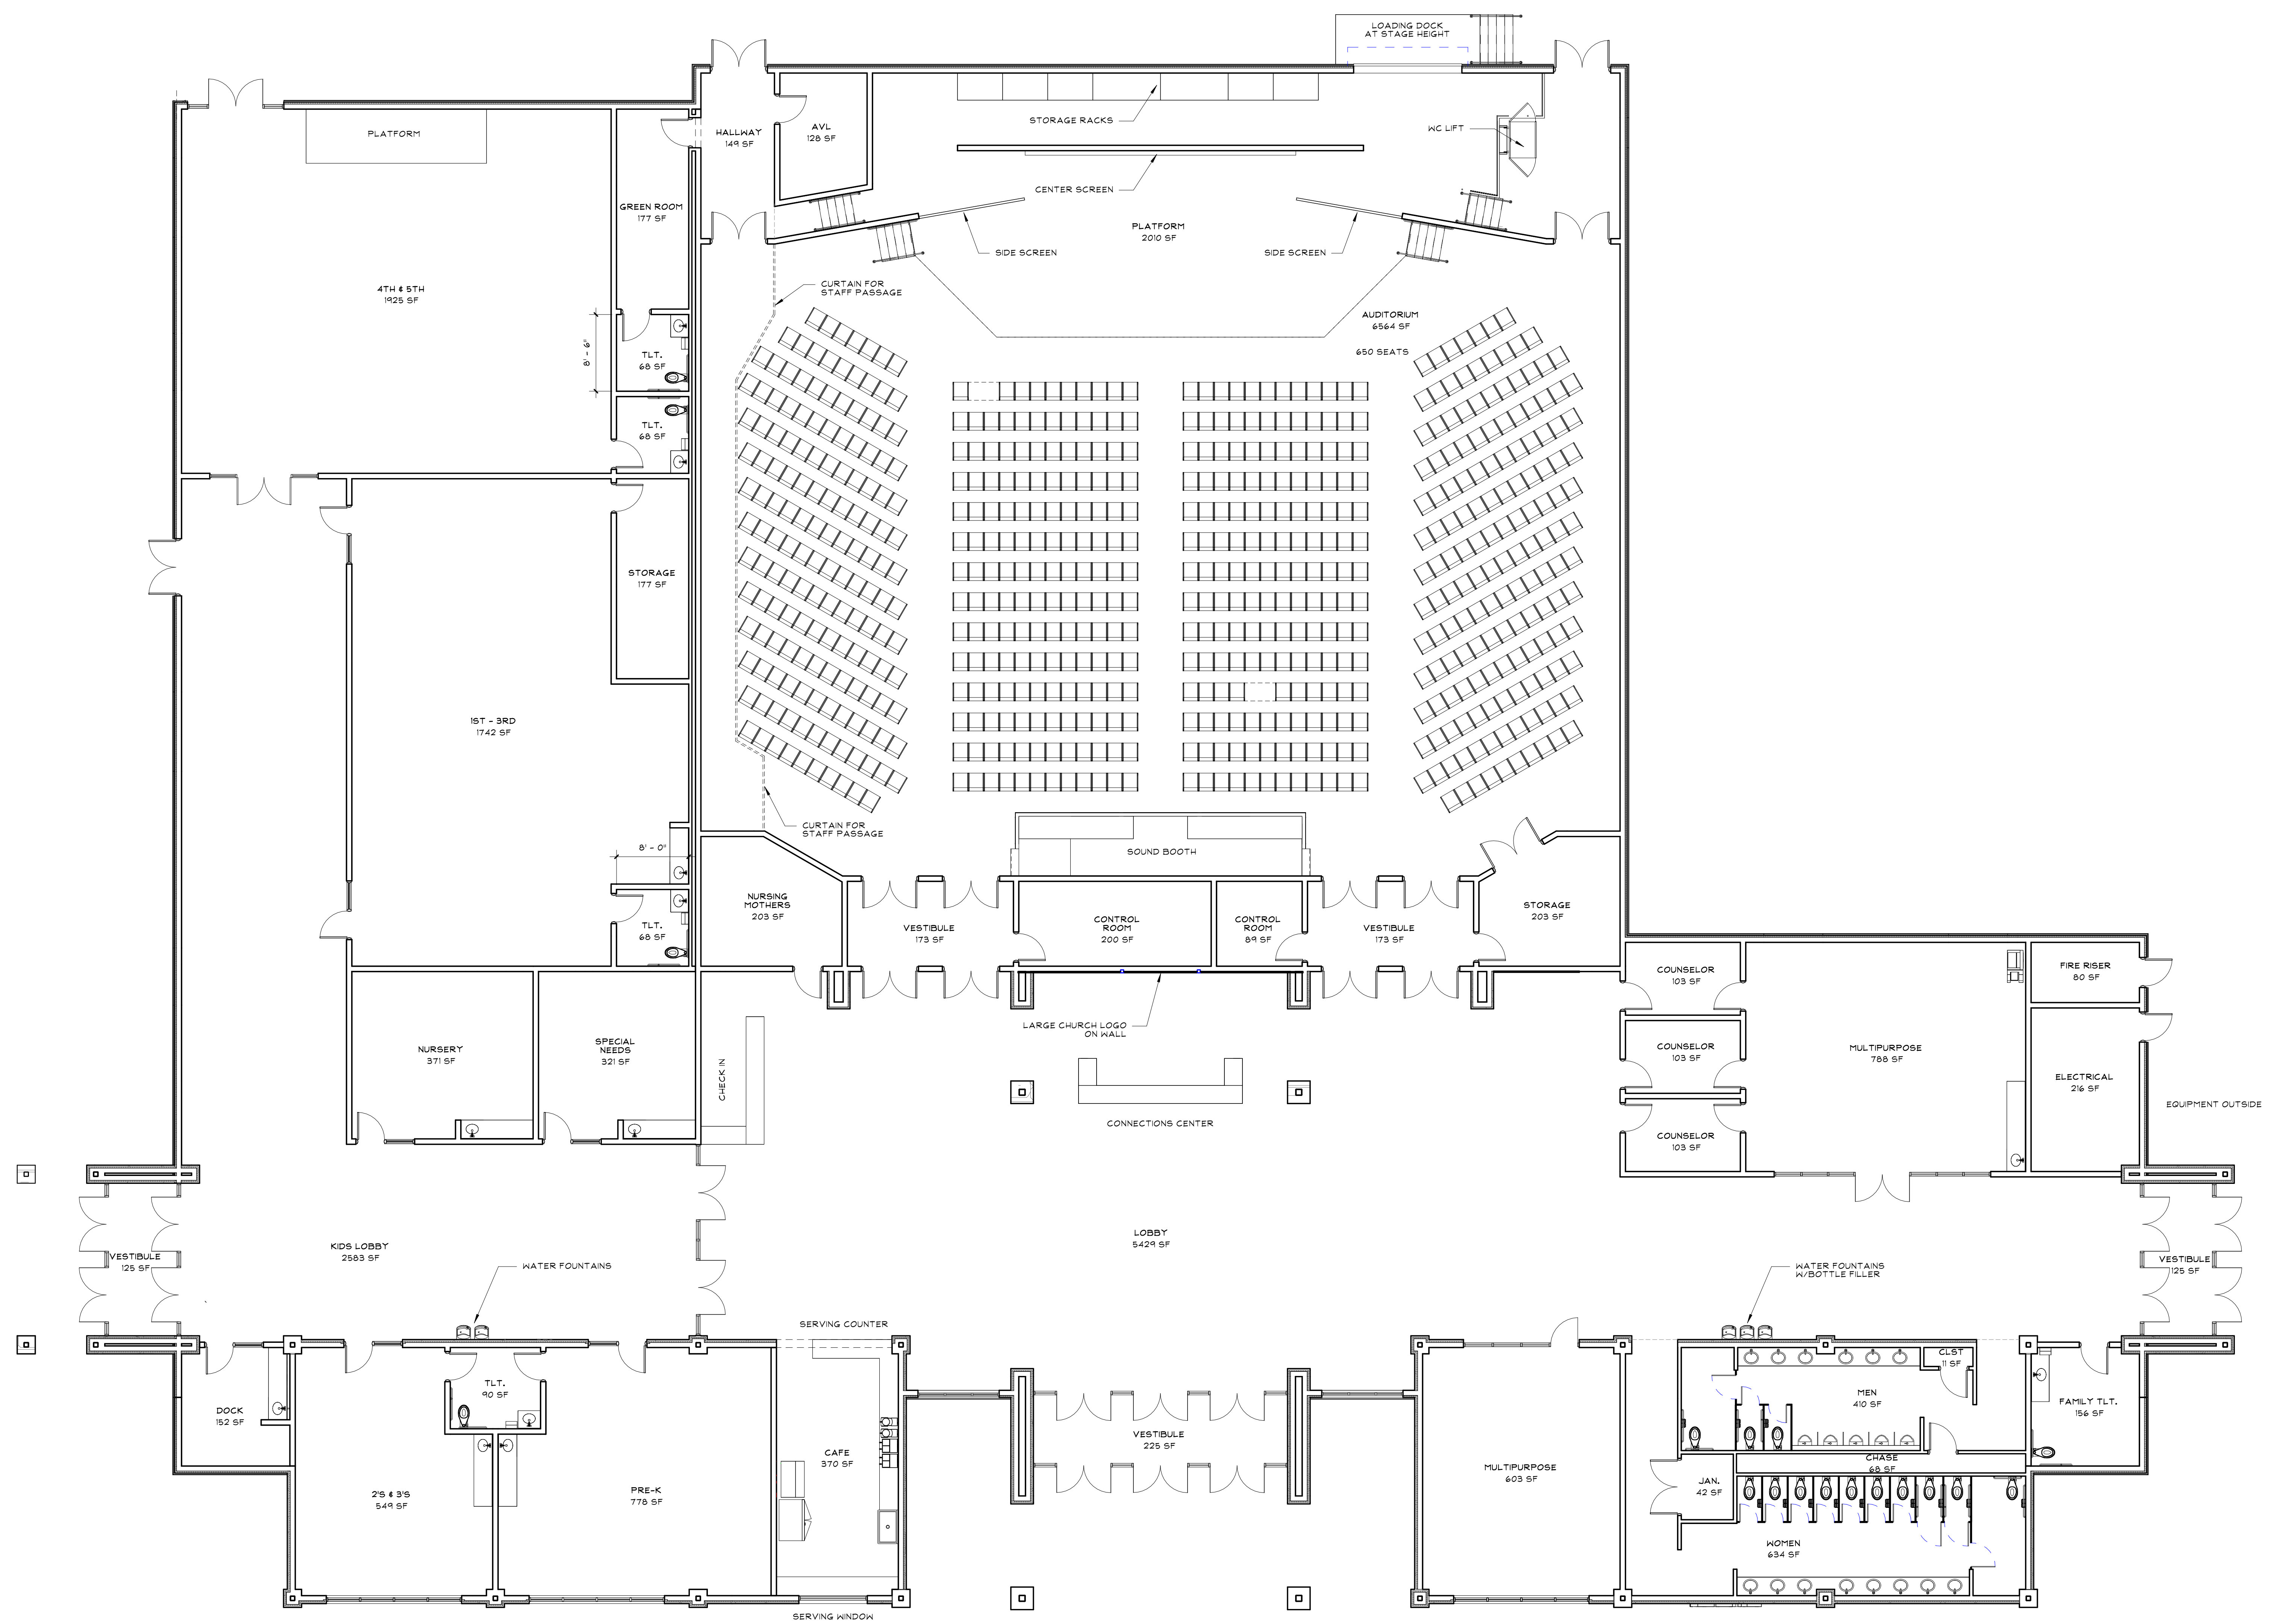

PHASE 1 - AREA  
30,115 SF

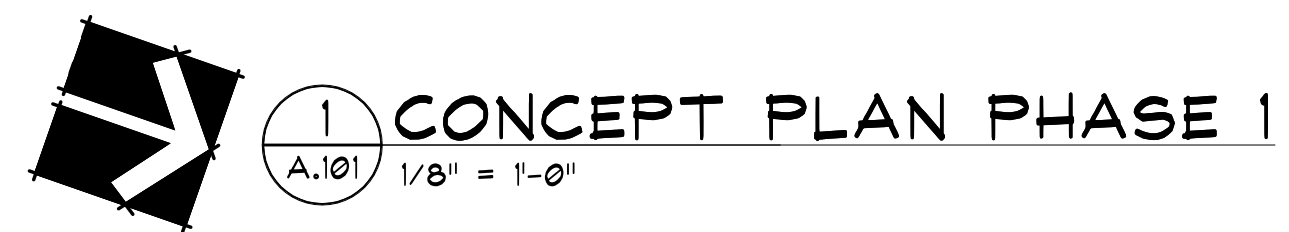

**COPYRIGHT:**  
The design and concepts established by these documents are the property of the Architect of Record, and may not be replicated by another architect or designer, nor constructed by this or any other owner for any project except that project for which the design was originally intended, without the express written consent of The Small Group, LLC. No part of this document may be reproduced or utilized in any form without the authorization of The Small Group, LLC. All rights reserved.

Revisions:	Date	Civil Engineers:	Mechanical Engineers:	Electrical Engineers:	AVL Consultants:	Structural Engineers:	Construction Manager:	Seal	Design Team Manager / Architect:	Drawing Title <b>CONCEPT PLAN PHASE 1</b>	Project Title <b>EPIC CHURCH</b>	Date 3/9/2022		
										<b>Specialized Planning &amp; Architecture for Church Environments, LLC</b> 108 South Broadway Edmond, Oklahoma 73034 405.310.8866 (T)	Submittal CONCEPT	Checked FTS	Drawn LG	Project No. 12.28.010
											Location Palm Coast, Florida	<b>DRAWING NO. A.101</b>		

3/16/2023 11:05:45 AM





 **EPIC**  
CHURCH

















AUDITORIUM

EPIC  
CHURCH

CONNECTIONS CENTER

THE  
WORLD  
NEEDS  
WHO  
YOU  
WERE  
MADE  
TO  
BE



**EPIC**  
CHURCH

"When we were utterly hopeless, Christ died for us and shed His blood. He made peace with us through His blood, presenting us to Himself in glory, having purified us by the word of His blood, so that we might present ourselves to Him as holy, without blemish and blameless. We are His workmanship, created in Christ Jesus for good works, which God prepared for us to walk in. For we are His people, whom He has redeemed by His own blood, purchased with His own blood, so that He might cleanse Himself to Himself a peculiar treasure of vessels of mercy, which He has prepared for Himself, that He might present to Himself the church, the glorious church, not having spot or wrinkle or anything of the kind, but that she should be holy and blameless. We will present ourselves to Him as holy, without blemish and blameless, as we have been cleansed by the word of His blood, so that we might present ourselves to Him as a peculiar treasure of vessels of mercy, which He has prepared for Himself, that He might present to Himself the church, the glorious church, not having spot or wrinkle or anything of the kind, but that she should be holy and blameless."

SUNDAYS 9:00am | 10:30am  
THEEPICCHURCH.COM

**EPIC**  
CHURCH

**EPIC**

**EPIC**  
CHURCH

"When we were utterly hopeless, Christ died for us and shed His blood. He made peace with us through His blood, presenting us to Himself in glory, having purified us by the word of His blood, so that we might present ourselves to Him as holy, without blemish and blameless. We are His workmanship, created in Christ Jesus for good works, which God prepared for us to walk in. For we are His people, whom He has redeemed by His own blood, purchased with His own blood, so that He might cleanse Himself to Himself a peculiar treasure of vessels of mercy, which He has prepared for Himself, that He might present to Himself the church, the glorious church, not having spot or wrinkle or anything of the kind, but that she should be holy and blameless. We will present ourselves to Him as holy, without blemish and blameless, as we have been cleansed by the word of His blood, so that we might present ourselves to Him as a peculiar treasure of vessels of mercy, which He has prepared for Himself, that He might present to Himself the church, the glorious church, not having spot or wrinkle or anything of the kind, but that she should be holy and blameless."

SUNDAYS 9:00am | 10:30am  
THEEPICCHURCH.COM



**EPIC CHURCH**

"When we were utterly helpless, Christ... just the right time and died for us sinners... most people would not be willing to die for an upright person, though someone might perhaps be willing to die for a person who is especially good. But God showed his great love for us by sending Christ to die for us while we were still sinners."

**SUNDAYS 9:00am | 10:30am**  
**THEEPICCHURCH.COM**

**EPIC CHURCH**

**EPIC CHURCH**

SUNDAYS 9:00am | 10:30am  
THEEPICCHURCH.COM

AUDITORIUM

EPIC  
CHURCH

CONNECTIONS CENTER

AUDITORIUM

THE  
WORLD  
NEEDS  
WHO  
YOU  
WERE  
MADE  
TO  
BE



COFFEE



AUDITORIUM

EPIC  
KIDS

SEASIDE  
RIPTIDE



EPIC  
**RIPTIDE**





**EPIC**  
STUDENTS



83:05	
HOME	GUEST
101	188
PERIOD 4	

EPIC SURGE

EPIC PIPELINE



